


PLOTTED BY: CLAY CRISTY
 PLOT DATE: 6/18/2015 4:30 PM
 LOCATION: C:\EGNITE\SHARED\PROJECTS\VICTORY - GRAND PRAIRIE\CADD\BASE\XSITE.DWG
 LAST SAVED: 6/18/2015 4:30 PM

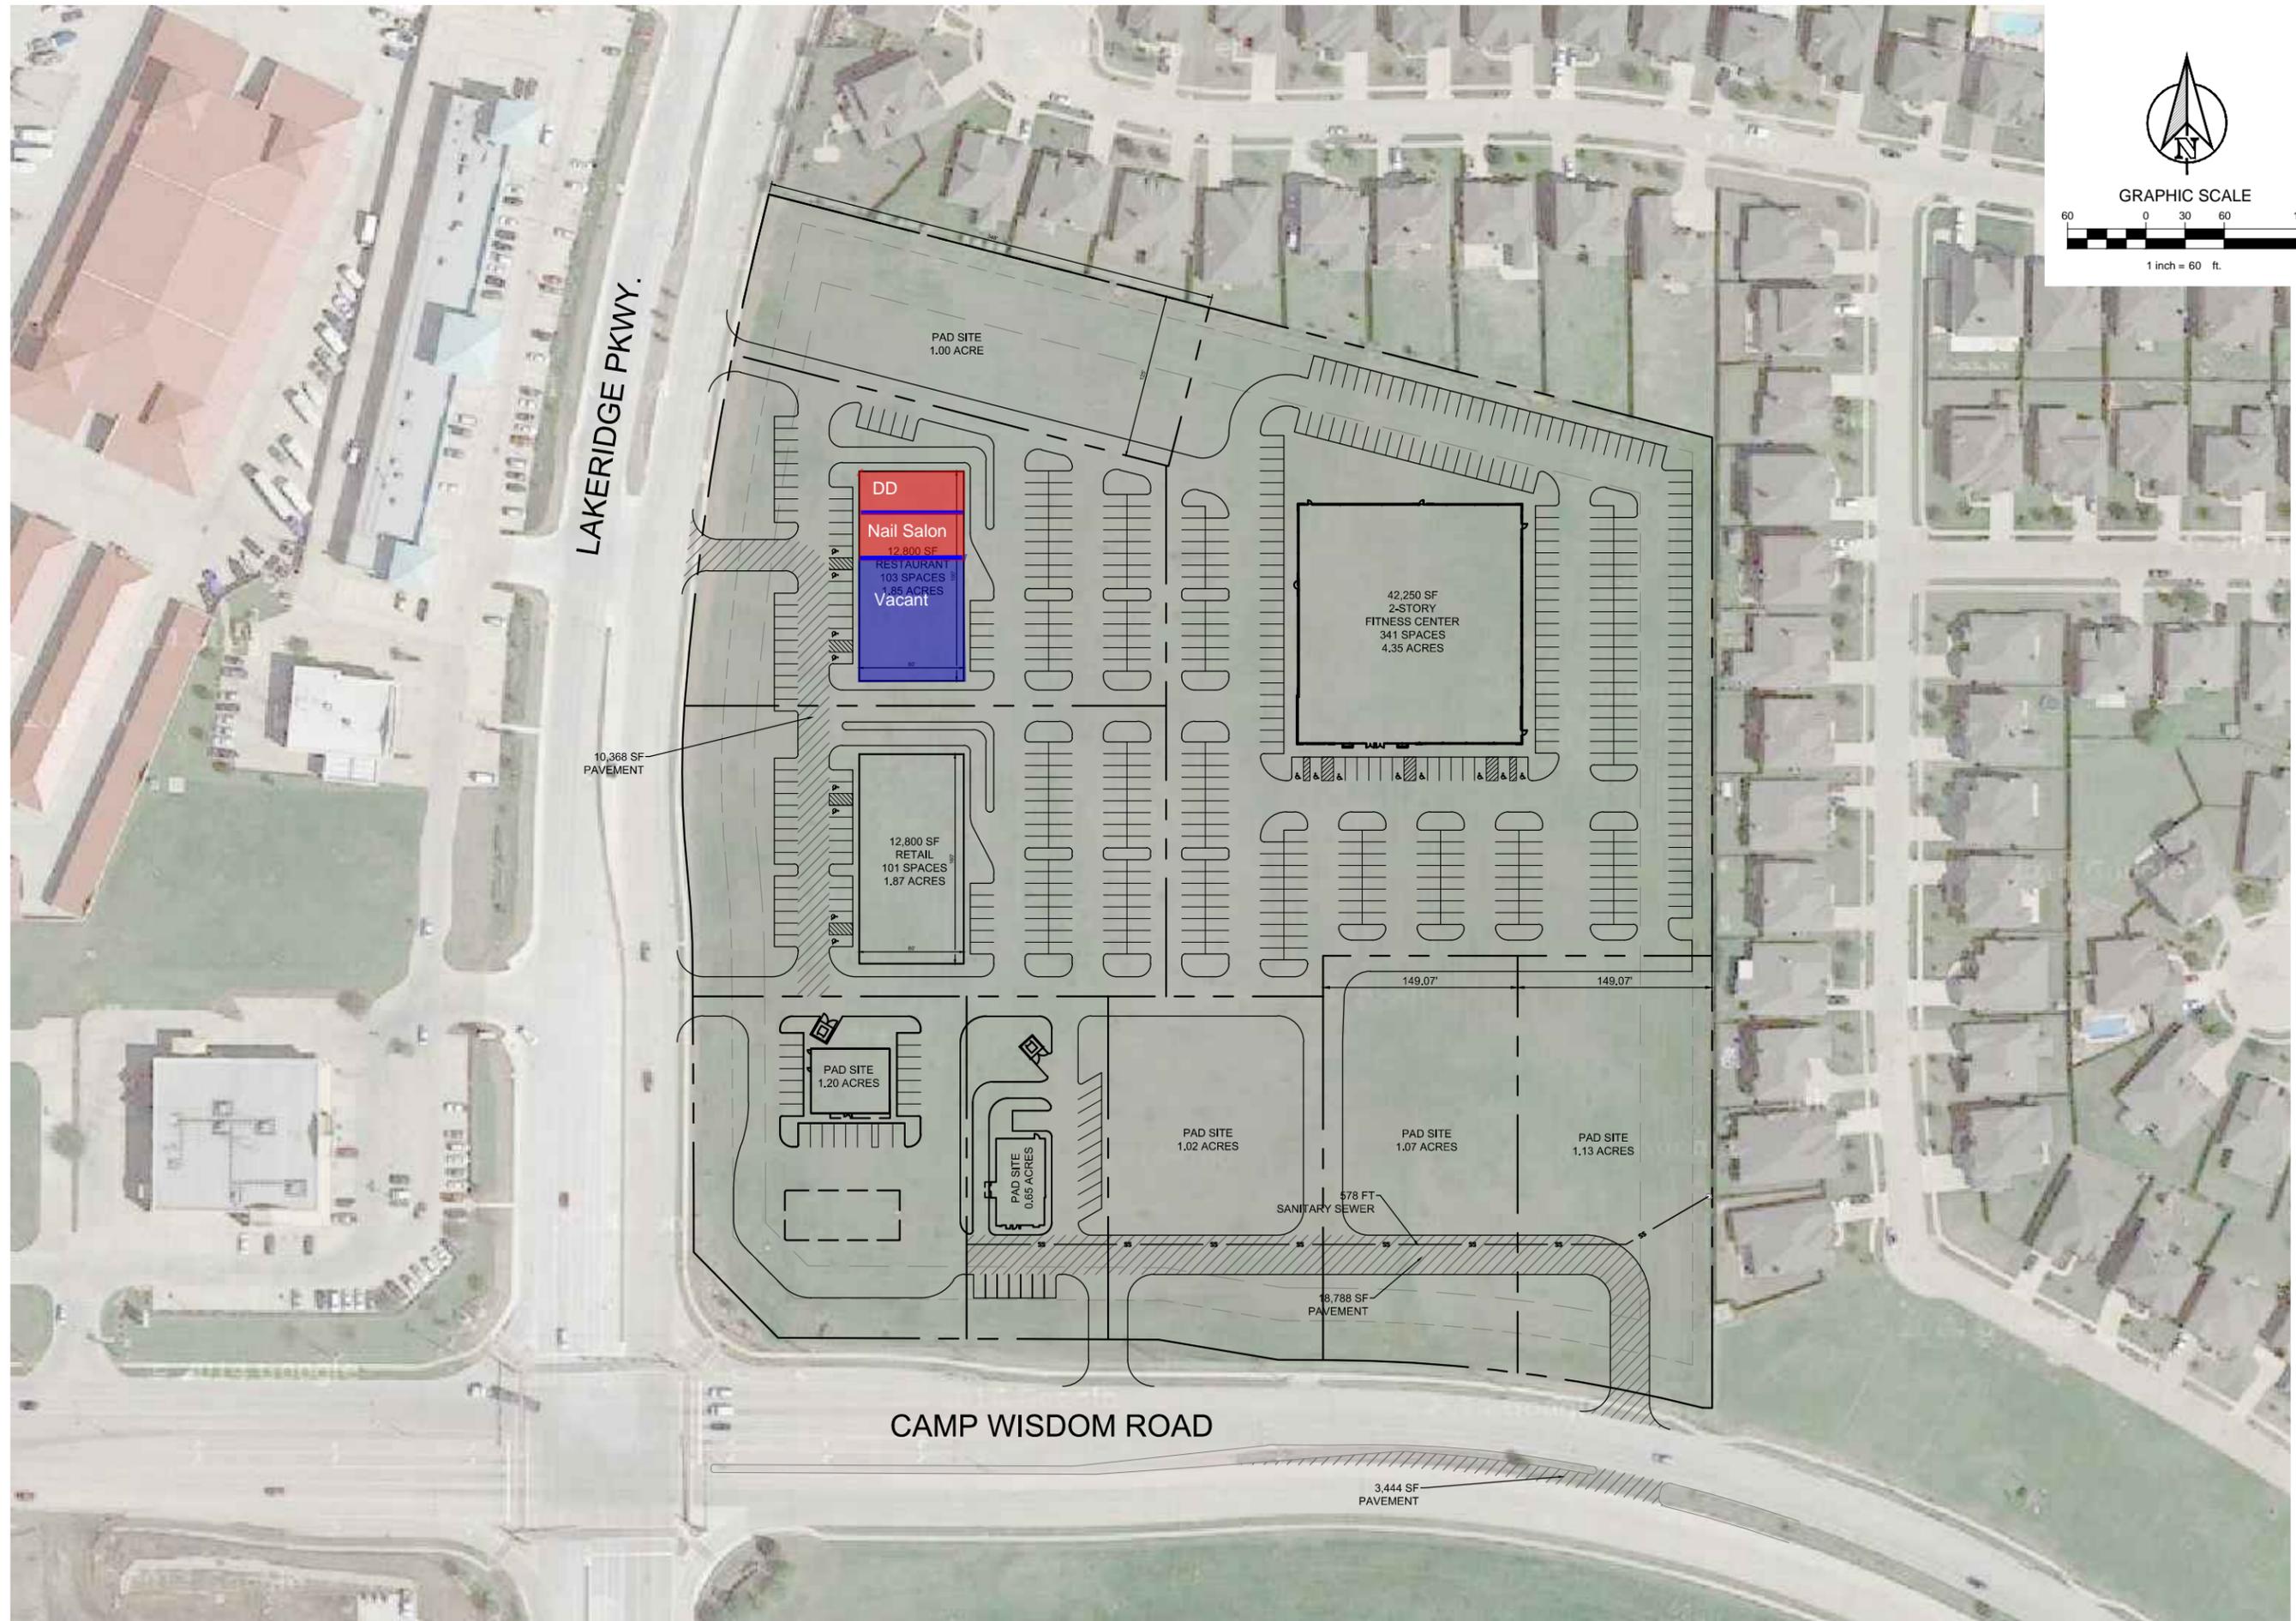

**VICTORY AT LAKERIDGE
 LAKERIDGE PKWY AND
 CAMP WISDOM ROAD 30
 GRAND PRAIRIE, TX**

No.	DATE	REVISION	BY

CONCEPTUAL SITE PLAN

DESIGN: BJK
 DRAWN: BJK
 CHECKED: MAM
 DATE: 6/12/2015

SHEET
SP-1

File No.