
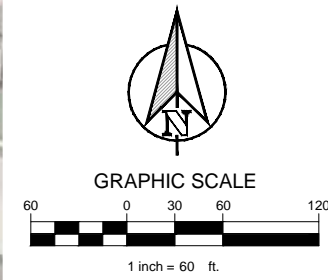


PLOTTED BY: CHARLES OSTROVICH  
 PLOT DATE: 3/25/2015 2:46 PM  
 LOCATION: Z:\PROJECTS\MARKETING\VICTORY - GRAND PRAIRIE\CADD\BASE\XSITE.DWG  
 LAST SAVED: 3/23/2015 2:44 PM

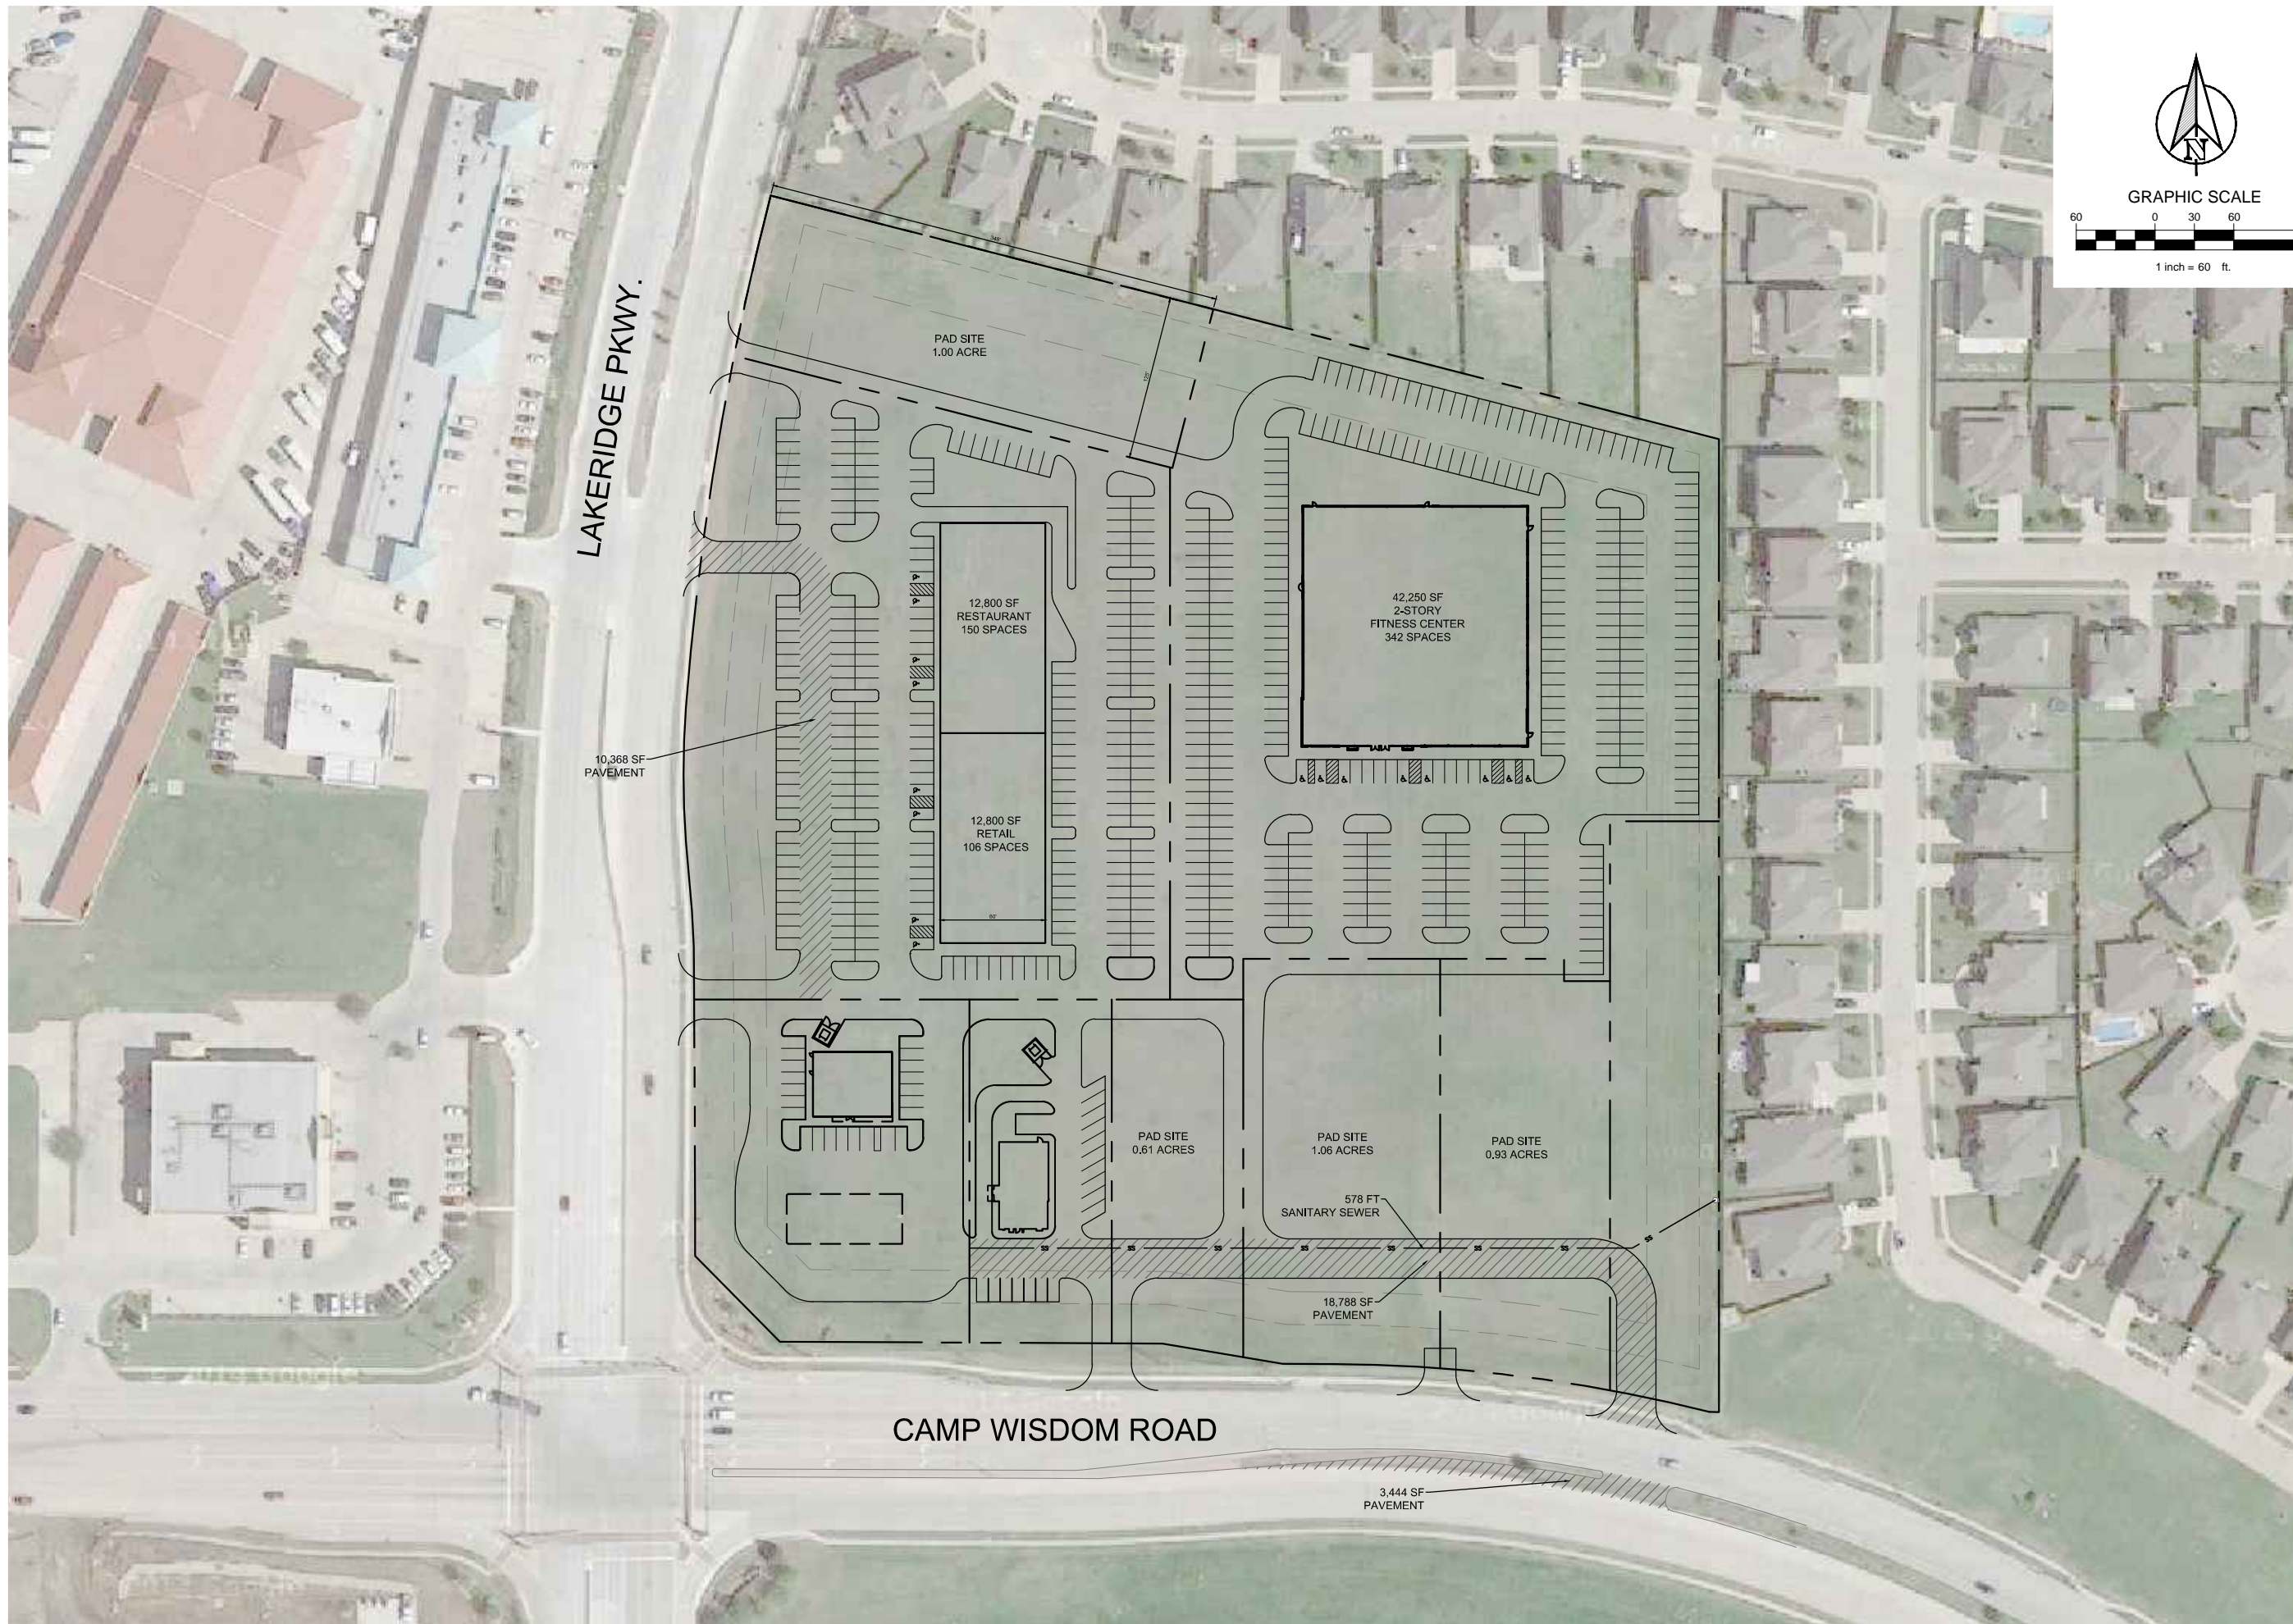

TEXAS REGISTRATION #14199  
**CLAYMOORE**  
**ENGINEERING**  
 1900 CENTRAL DRIVE, SUITE 400  
 GRAND PRAIRIE, TX 75050  
 PHONE: (972) 261-0027  
 WWW.CLAYMOORE.COM

**PRELIMINARY**  
 FOR REVIEW ONLY  
 Not for construction purposes.  
 CLAYMOORE ENGINEERING  
 ENGINEERING AND PLANNING  
 CONSULTANTS  
 Engineer: **MATT MOORE**  
 P.E. No. 95813, Date: 1/28/2015

**VICTORY AT LAKERIDGE**  
**LAKERIDGE PKWY AND**  
**CAMP WISDOM ROAD 30**  
**GRAND PRAIRIE, TX**

No.	DATE	REVISION	BY

**CONCEPTUAL SITE PLAN**

DESIGN: BJL  
 DRAWN: BJL  
 CHECKED: MAM  
 DATE: 01/28/2015

SHEET  
**SP-1**

File No.