
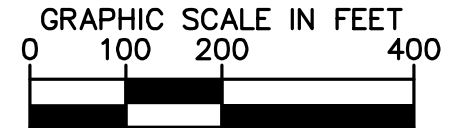
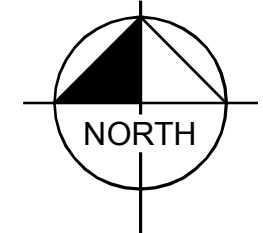


Plotted By: Gough, Brad Sheet Set: Kha Layout: 11x17 July 16, 2014 05:23:38pm
 \\kimley-horn.com\TX_DAL\Civil\No_Proj\LP-2014\Victory Group\#3 - Fort Worth_IH 35@Heritage Trace\Exhibits\Site Exhibit.dwg

This document, together with the concepts and designs presented herein, as an instrument of service, is intended only for the specific purpose and client for which it was prepared. Review of and reliance on this document without written authorization and approval by Kimley-Horn and Associates, Inc. will be without liability to Kimley-Horn and Associates, Inc.

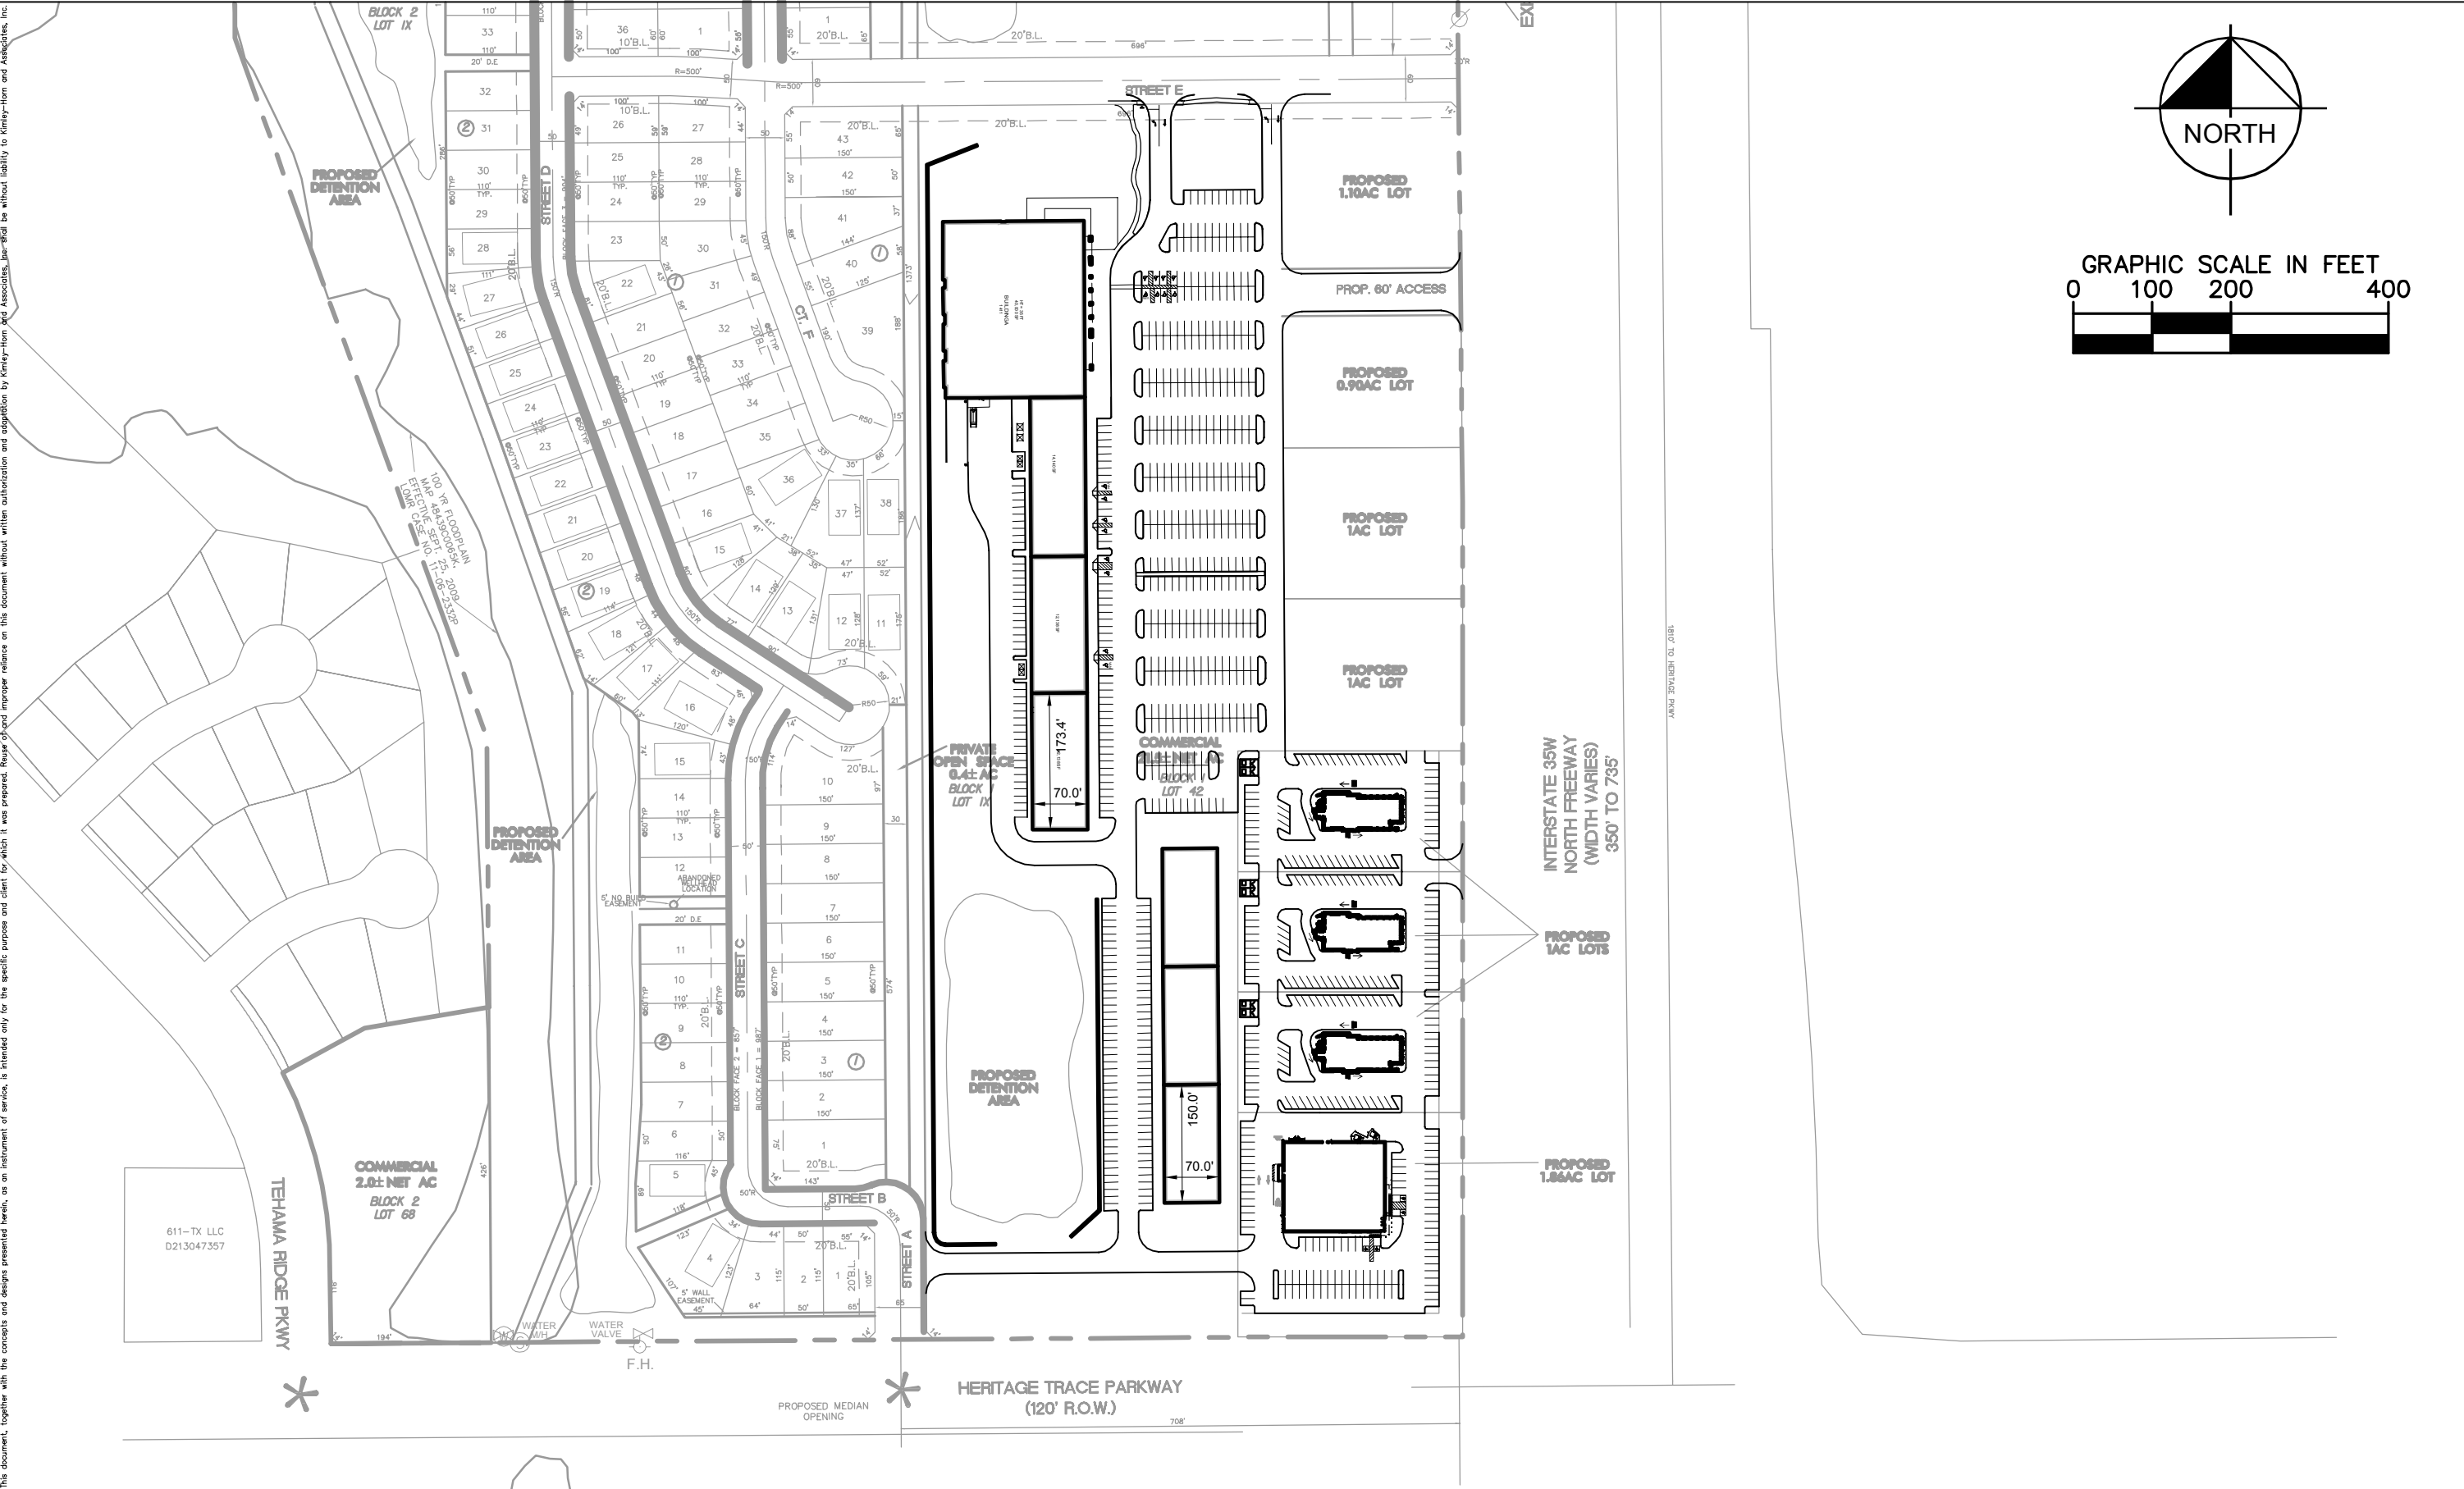

No.	REVISIONS	DATE	BY

Kimley»Horn
 © 2010 KIMLEY-HORN AND ASSOCIATES, INC.
 12750 MERIT DRIVE, SUITE 1000, DALLAS, TEXAS
 PHONE: 972-770-1300 FAX: 972-239-3820
 TEXAS REGISTERED ENGINEERING FIRM F-928

KHA PROJECT
DATE JULY 2014
SCALE AS SHOWN
DESIGNED BY
DRAWN BY
CHECKED BY

VICTORY GROUP
 FORT WORTH, TEXAS

PRELIMINARY SITE EXHIBIT

SHEET NUMBER
01